


- DIMENSION NOTES:
- 1) ALL EXTERIOR DIMENSION STRINGS ARE OUT TO OUT SHEATHING UNLESS NOTED OTHERWISE.
 - 2) ALL INTERIOR STRINGS ARE FRAME TO FRAME.
 - 3) ALL UNDIMENSIONED WALL THICKNESSES ARE 3 1/2".
 - 4) ALL EXTERIOR WALL SHEATHING TO BE 1/2".
 - 5) ALL EXTERIOR WALLS ARE 2x6

- NOTES:
- 1) ALL WDN & SGT HEAD HS @ 1'-0" TO 1'-0" 1/8" W 2X12 HDRS UNDER DBL 2x4 PLATE EXCEPT AS NOTED.
 - 2) ALL PLATE HEIGHTS @ 9'-1 1/8" UNLESS OTHERWISE NOTED.
 - 3) ALL DOORS TO BE CASED UNLESS SHOWN WITHOUT JAMBS.
 - 4) ALL INTERIOR DOORS TO BE SOLID CORE WITH THE EXCEPTION OF CLOSETS.
 - 5) SOLID STUDS UNDER ALL BEAMS

SQ. FTG.

FLOOR SQ. FT. - 2080 SF
 FIN BSMT SQ. FT. - 1678 SF
 TOTAL FINISHED SQ. FT. - 3,758 SF
 GARAGE SQ. FT. - 664 SF

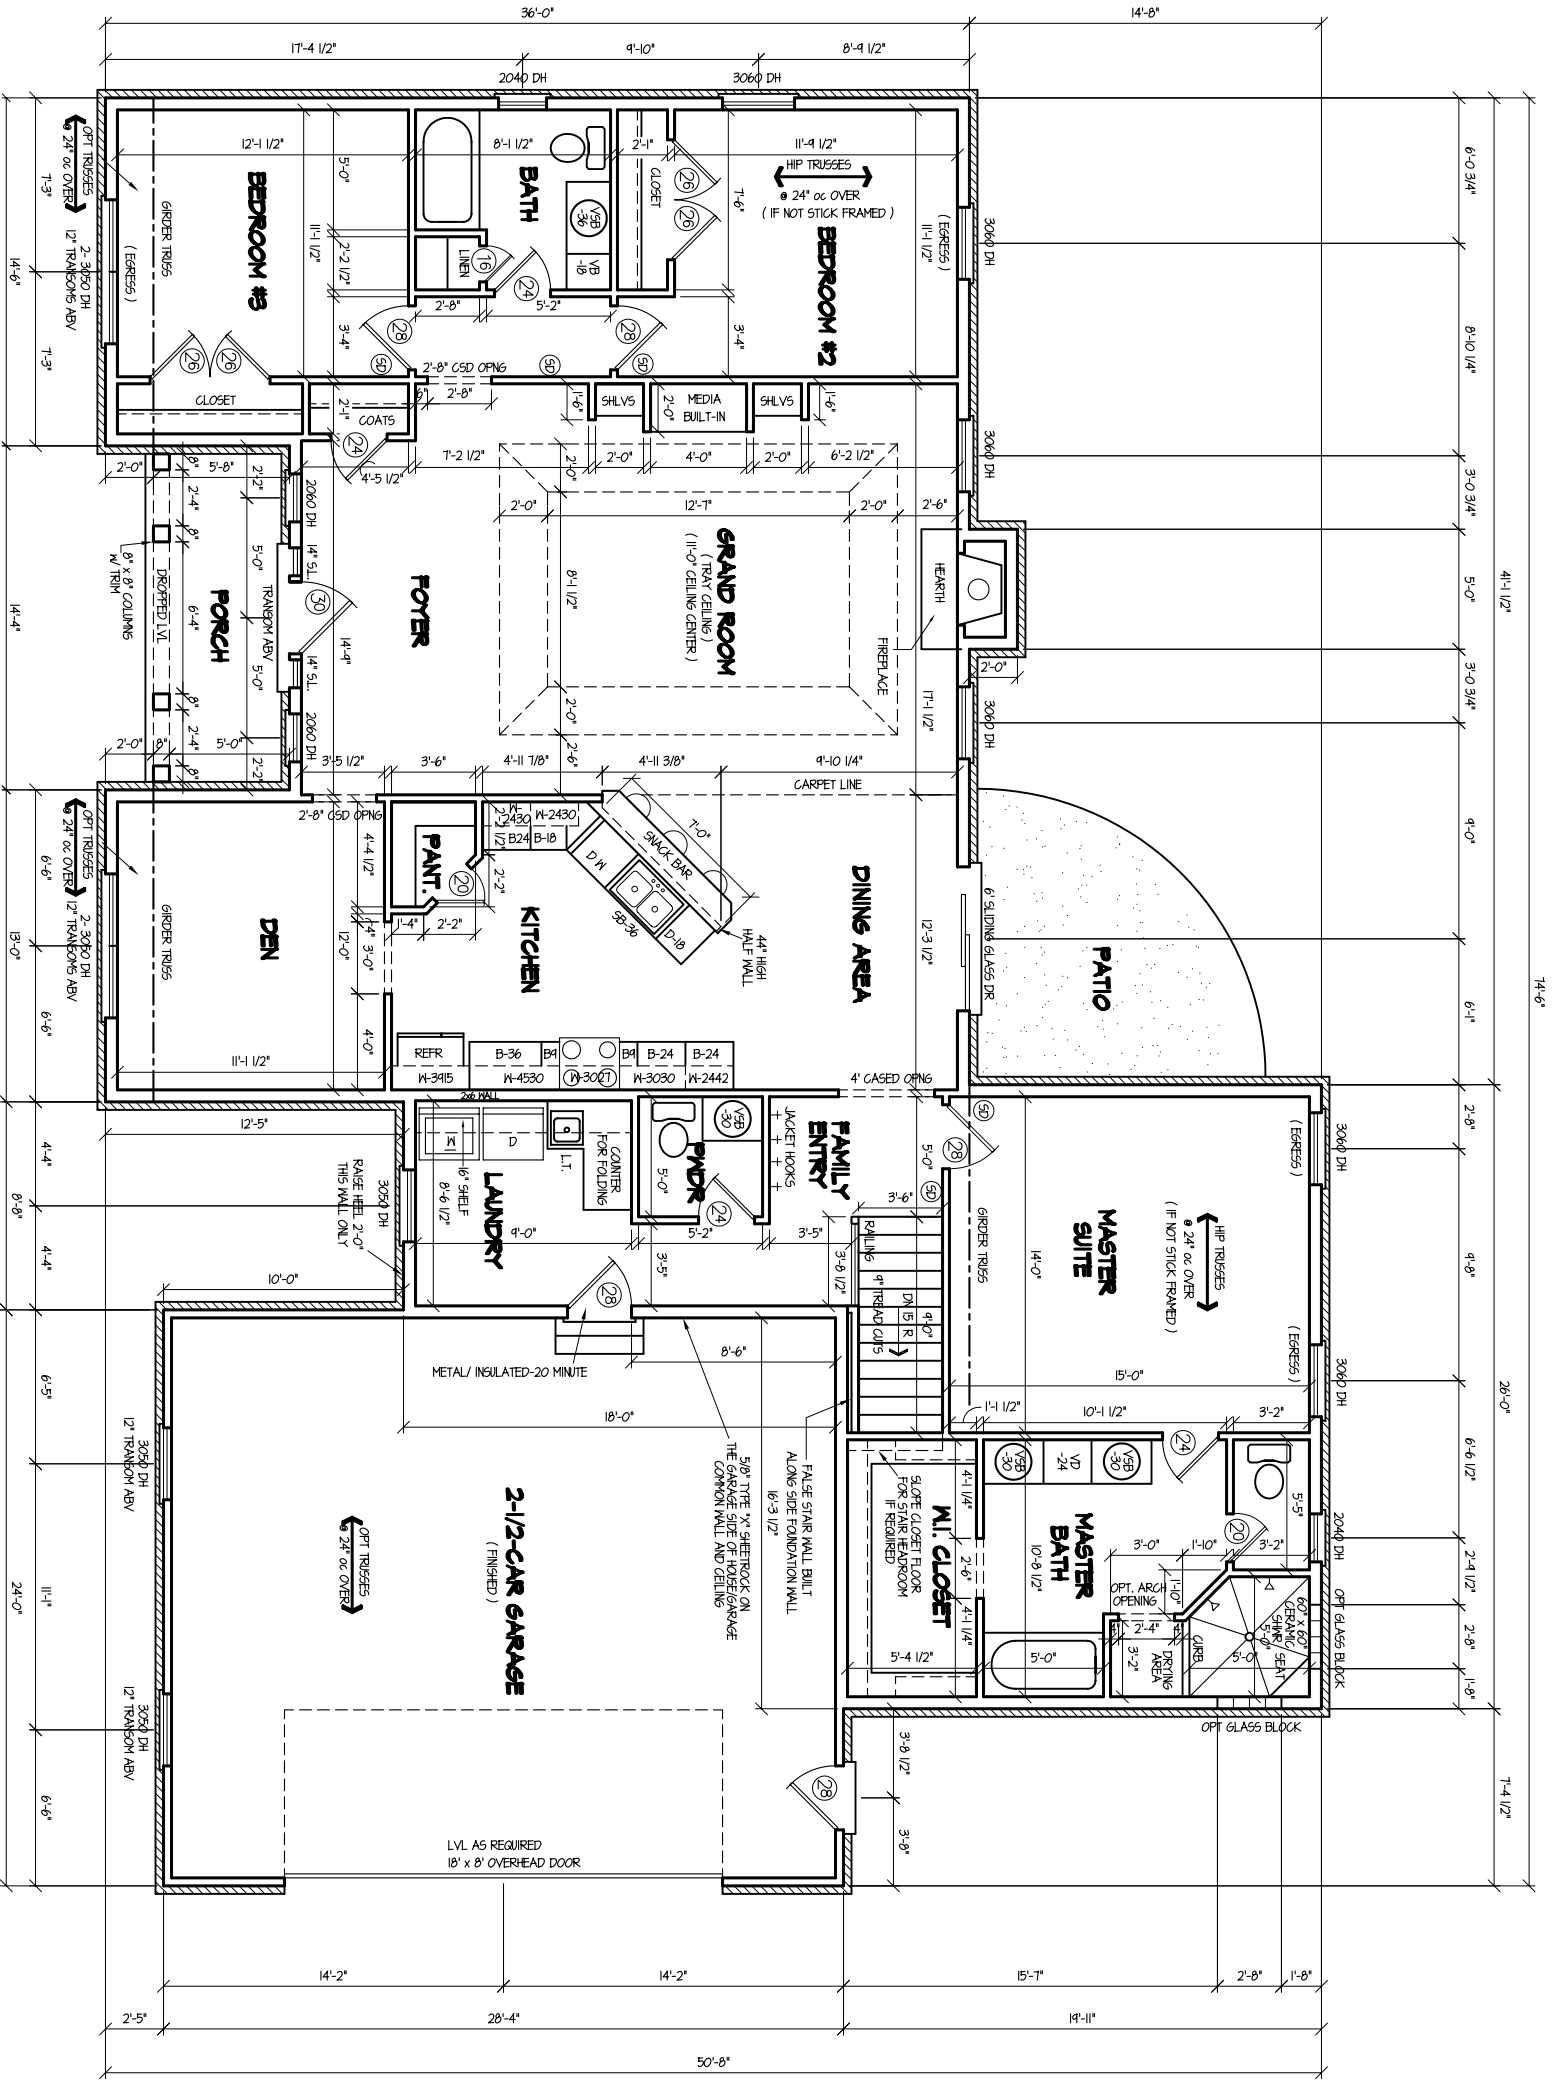

9 FT CEILINGS - 1ST FLR

Ⓢ - INDICATES SMOKE DETECTOR LOCATION

FIRST FLOOR PLAN ... 1/8"

SHEET NO.
2

10-2-2008
 McCAIN-FP

PARSETICH CUSTOM HOMES, INC.

**PARSETICH
 CUSTOM HOMES
 INC**