

REVISIONS	DATE	BY

Copyright Brian Moriarty  
 All Rights Reserved. The Duplication, Reproduction, Copying, Sale, Rental, Licensing, or any other distribution or use of these drawings, any portion thereof, or the plans depicted hereon is strictly prohibited unless expressly by Brian Moriarty.

**Parsetich  
 Custom Homes**

**Foundation Plan**

**THE DUNCAN**


**BRIAN MORIARTY**  
 Architectural Design and Drafting Since 1997  
 P.O. BOX 7441 46142  
 GREENWOOD, INDIANA 317.223.7810  
 homedesigner@comcast.net

BY: BFM CK:

DATE: 6/8/2007

SHEET:

**FD.1**

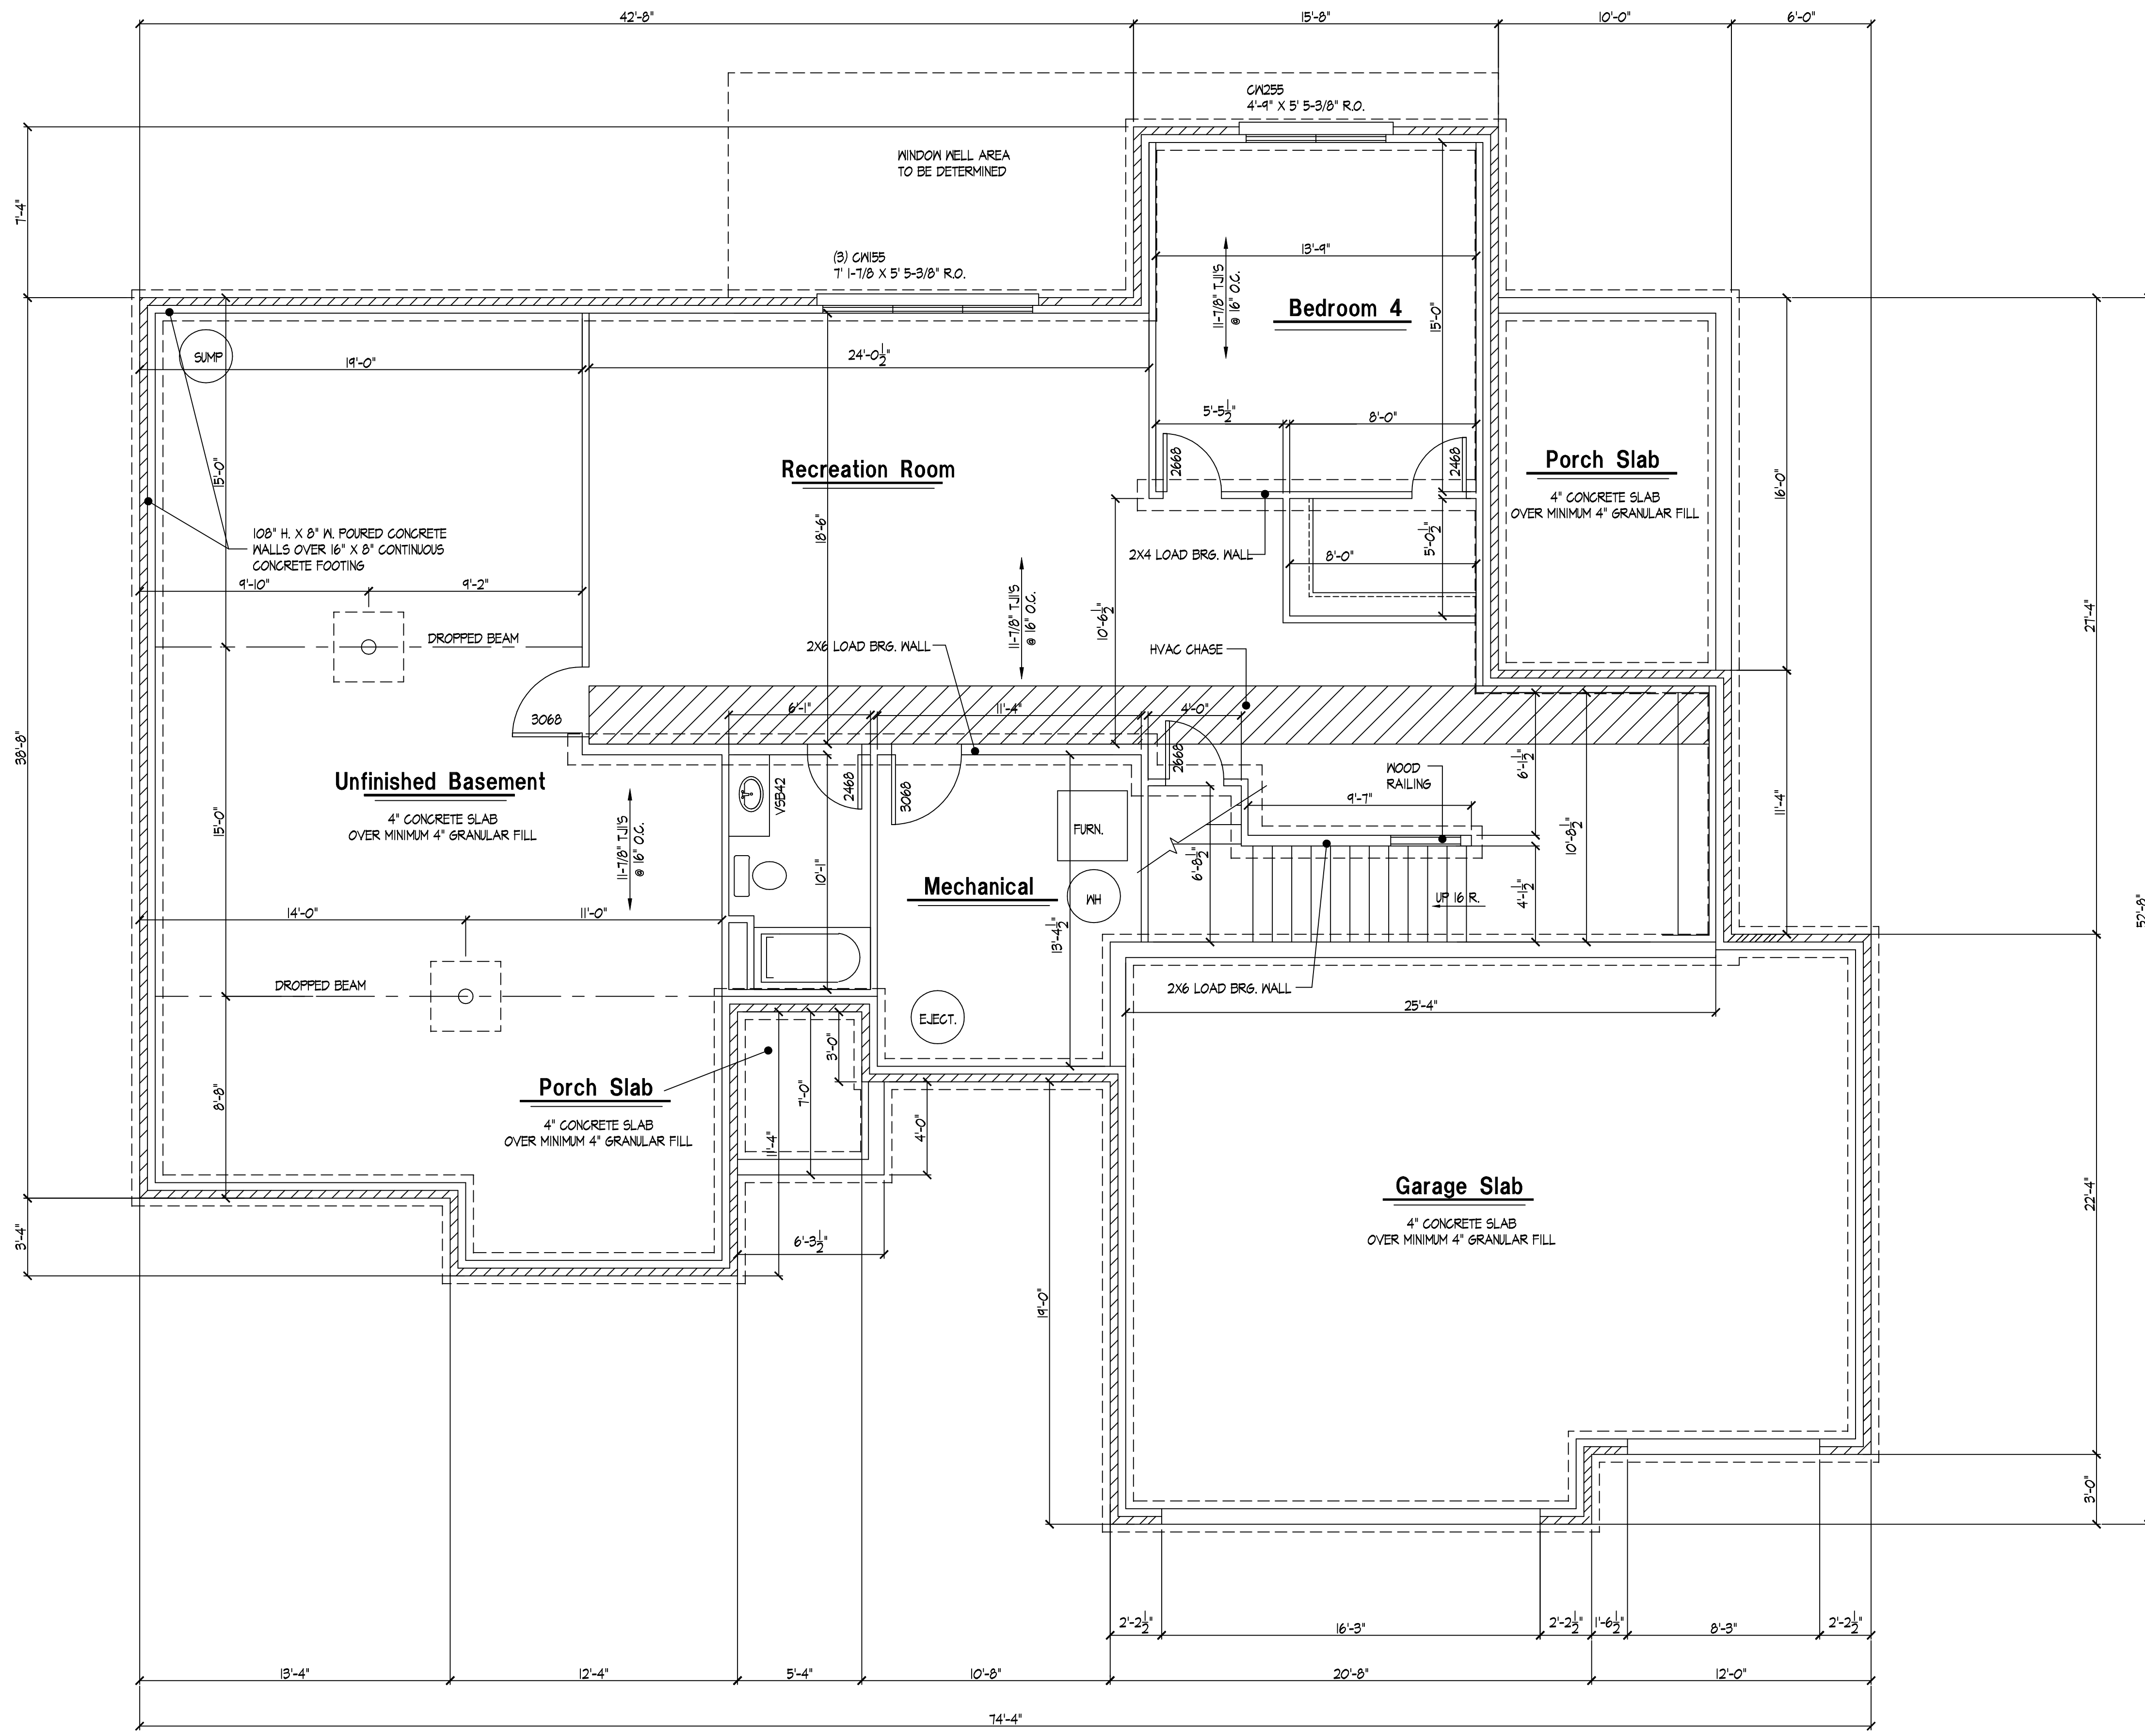

**Foundation Plan**  
 SCALE: 1/4" = 1'-0"