


ROOF PLAN ...1/16"

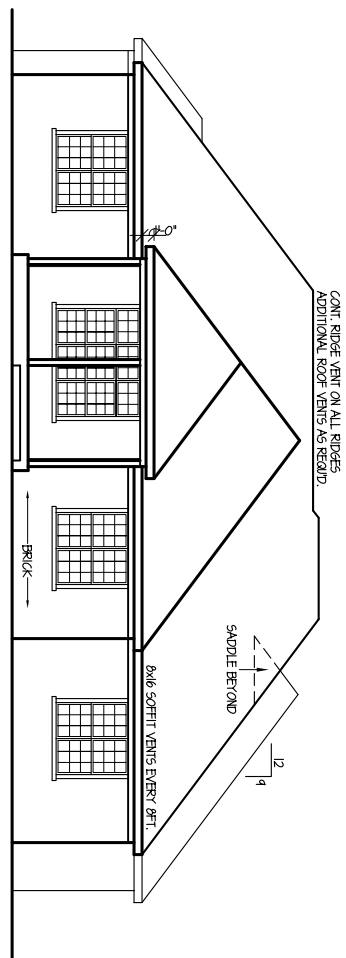


REAR ELEVATION ...1/16"


CONT BRICK VENT ON ALL BRICKS  
ADDITIONAL ROOF VENTS AS REQ'D.

SADDLE BEYOND


6x6 SCOTT VENTS EVERY 2FT.

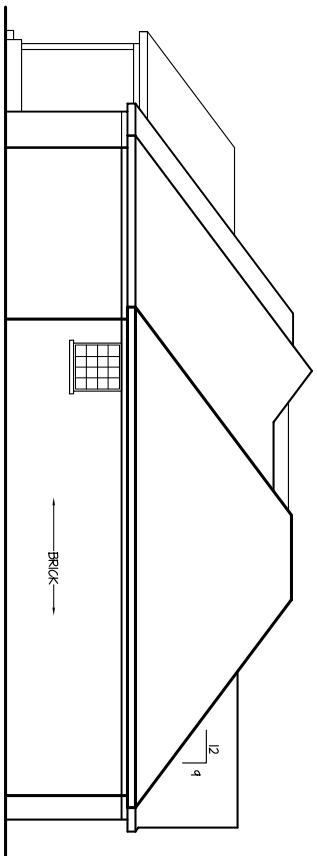

LEFT ELEVATION ...1/16"

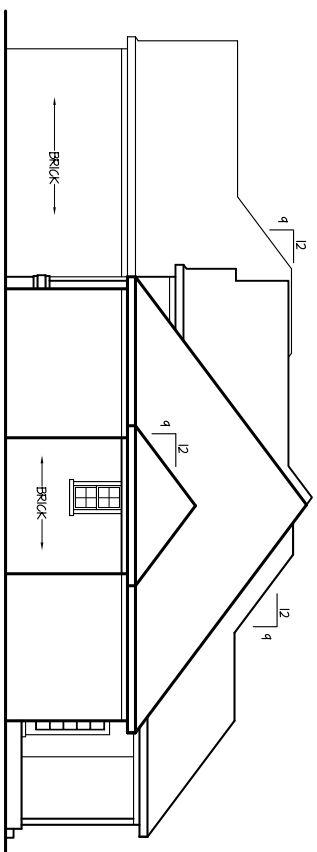

RIGHT ELEVATION ...1/16"

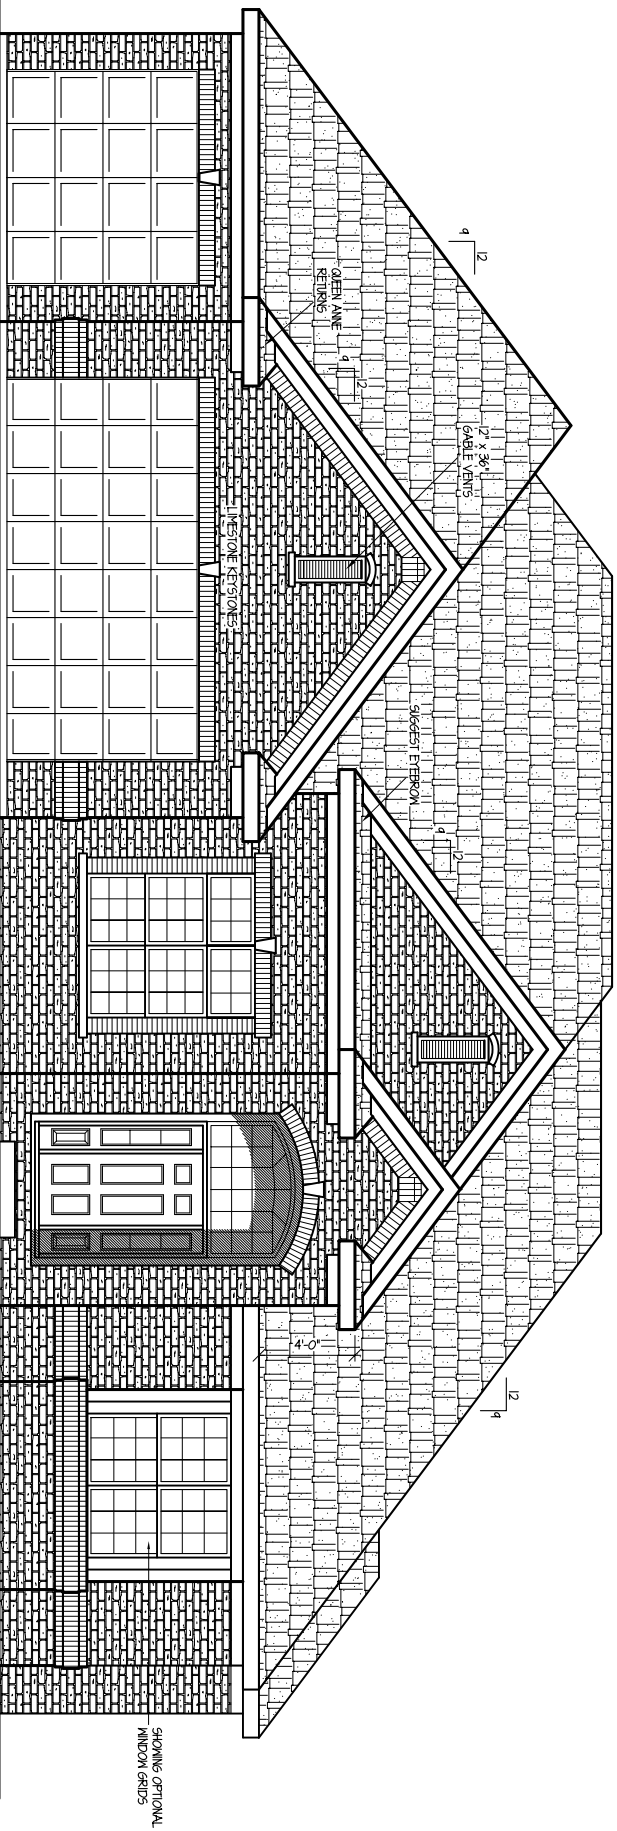

OPTIONAL FRONT ELEVATION ...1/8"

SHOWING OPTIONAL  
WINDOW GRIDS

SHEET NO.

1

3-31-2008

2200 RANCH-EV

PARSETICH CUSTOM HOMES, INC.

2200 RANCH

PARSETICH  
CUSTOM HOMES  
INC