




REAR ELEVATION ...1/16"

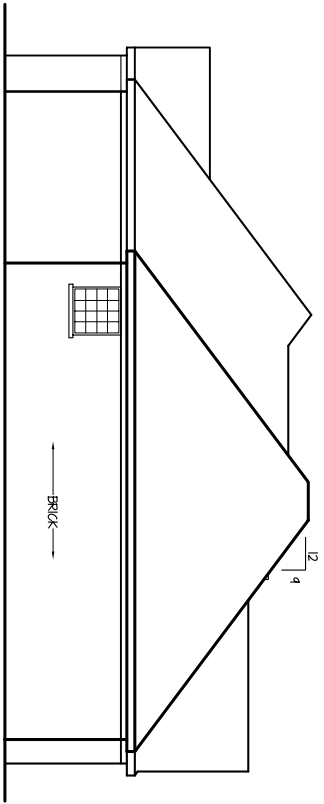

LEFT ELEVATION ...1/16"

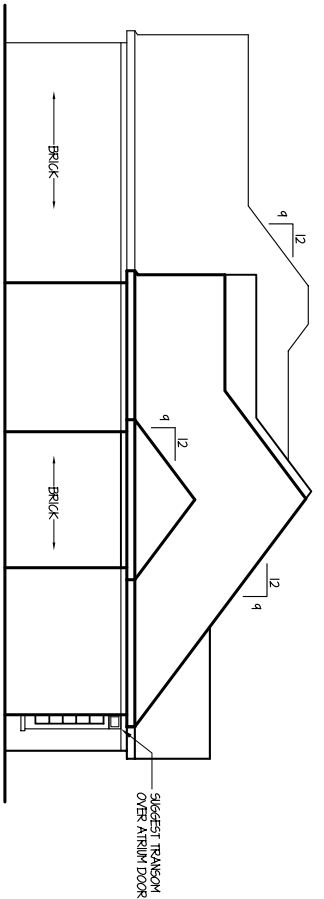

RIGHT ELEVATION ...1/16"

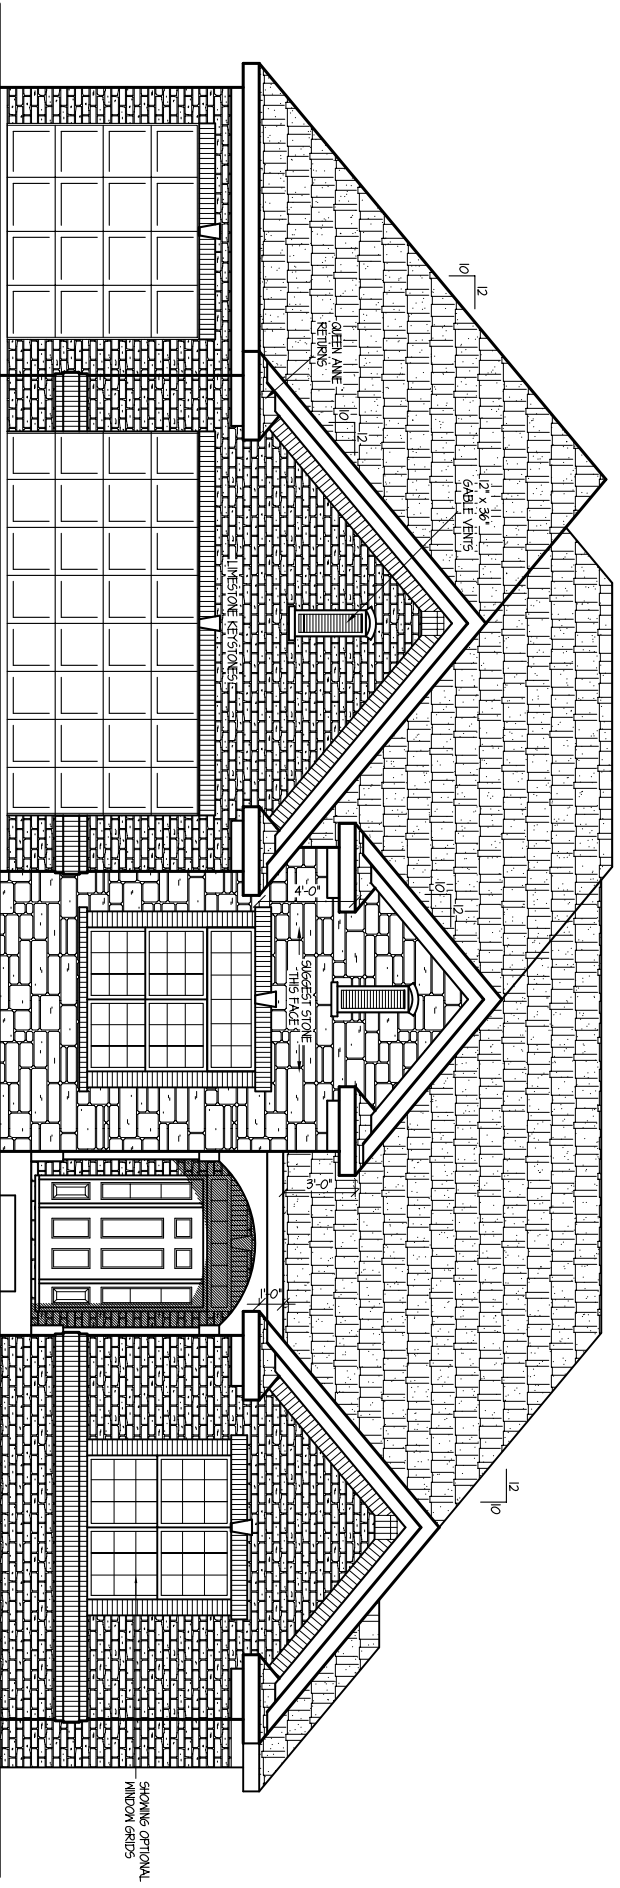

FRONT ELEVATION ...1/8"

SHOWING OPTIONAL WINDOW GRIDS

SHEET NO.

1

1-25-2008

HANSEN-EV.DWG

PARSETICH CUSTOM HOMES, INC.

PARSETICH
CUSTOM HOMES
INC