




ROOF PLAN ... NOT TO SCALE

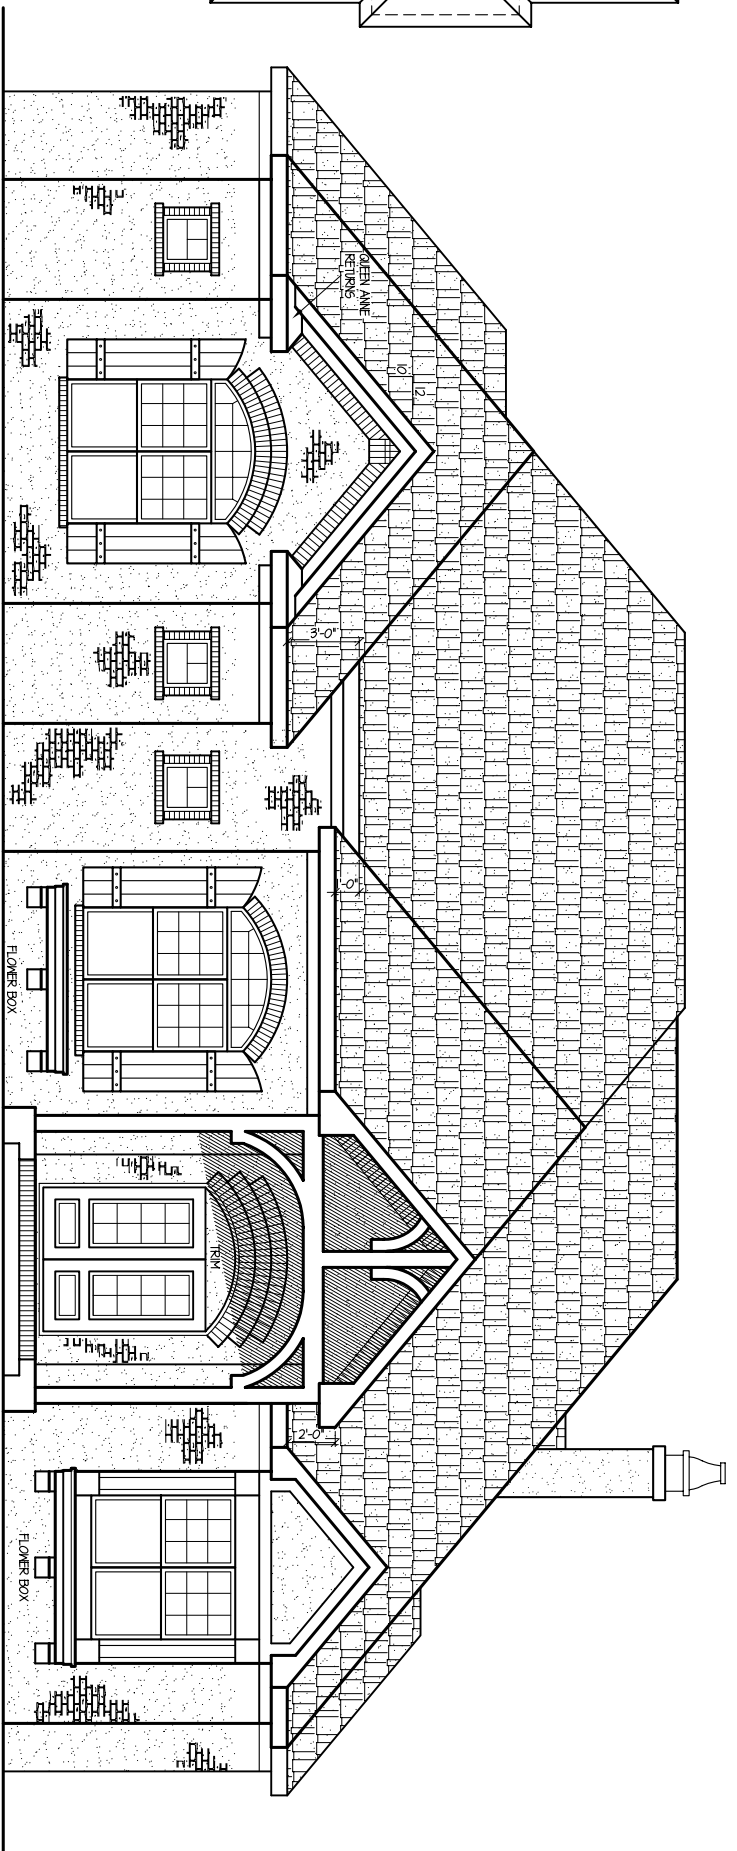


PROPOSED FRONT ELEVATION ... 1/8"

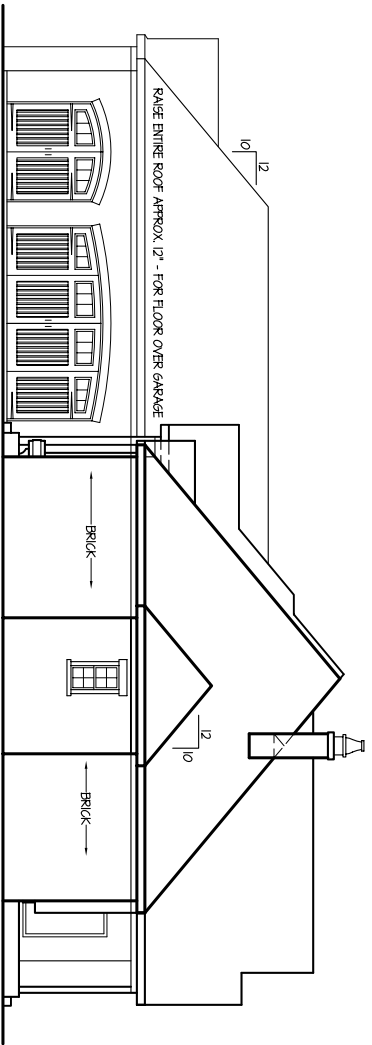

RIGHT ELEVATION ... 1/16"

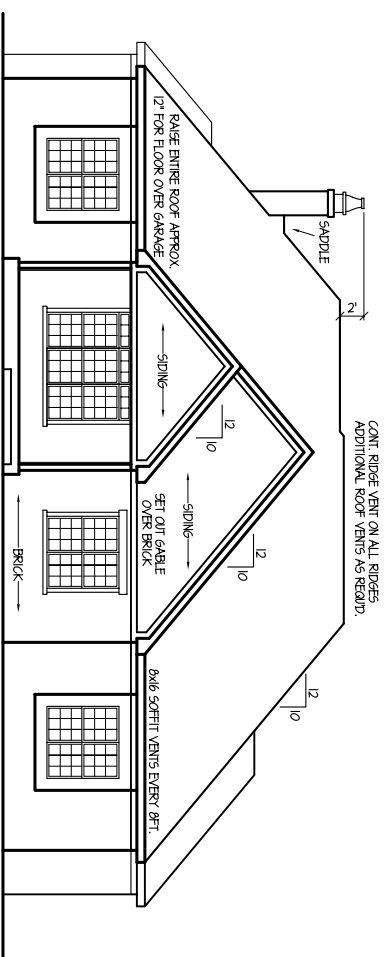

REAR ELEVATION ... 1/16"

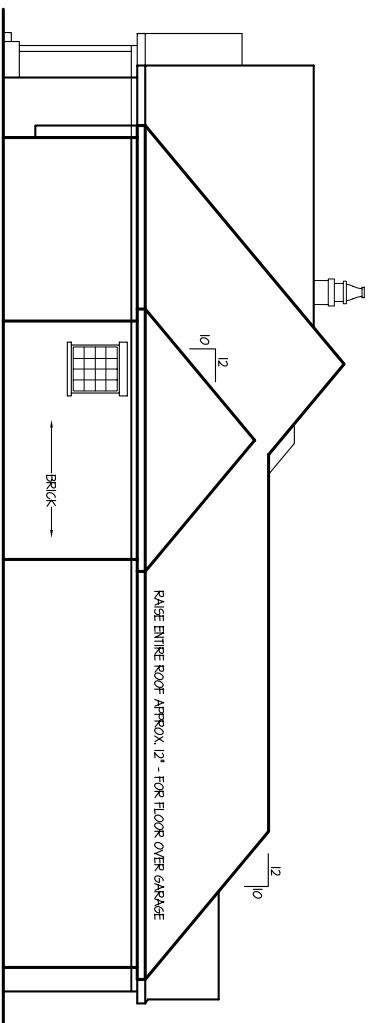

LEFT ELEVATION ... 1/16"

SHEET NO.

1

9-10-2008

SPEC-32-EV

PARSETICH CUSTOM HOMES, INC.

PARSETICH
CUSTOM HOMES
INC